

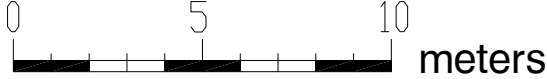
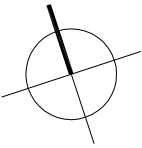


APARTMENT HOTEL "BENDITA MARE"
situated in regulated real property
III- 61,431,64 and 462, quarter14
according to the plan of resort
complex "Golden sands"

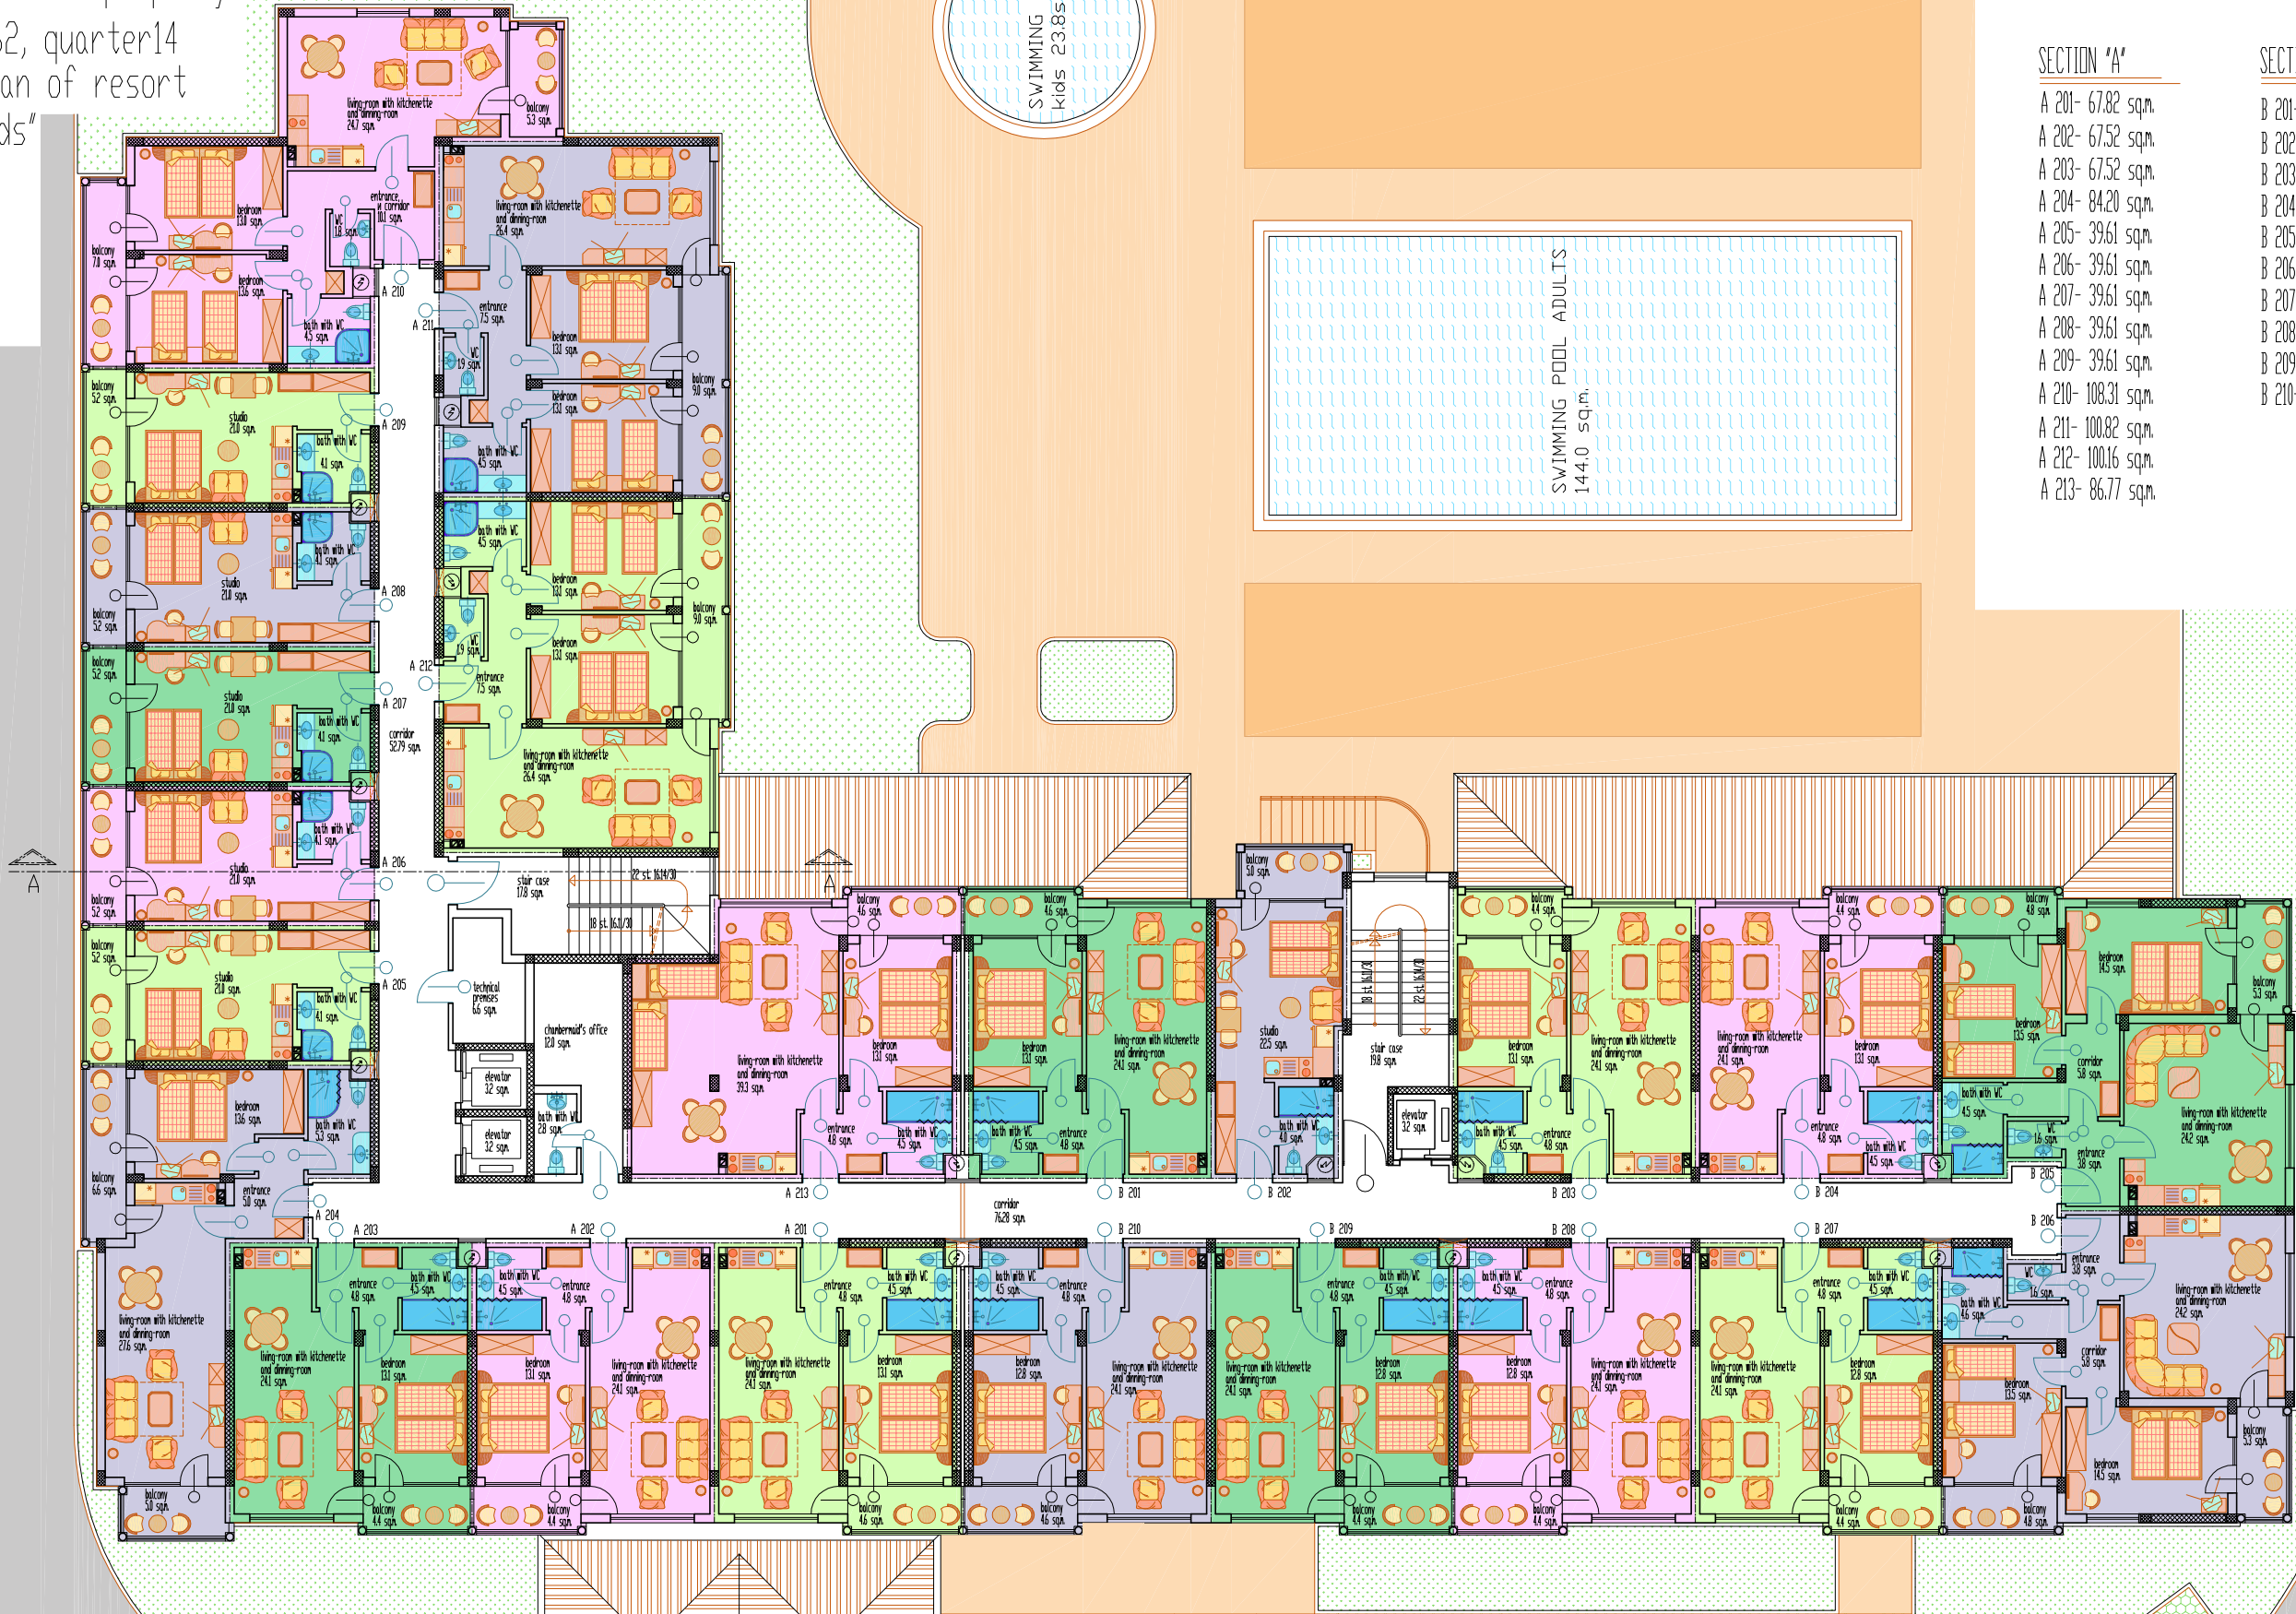

Second floor - elev. +3.60

SECTION "A"	SECTION "B"
A 201- 67.82 sq.m.	B 201- 68.02 sq.m.
A 202- 67.52 sq.m.	B 202- 42.05 sq.m.
A 203- 67.52 sq.m.	B 203- 67.67 sq.m.
A 204- 84.20 sq.m.	B 204- 67.99 sq.m.
A 205- 39.61 sq.m.	B 205- 105.08 sq.m.
A 206- 39.61 sq.m.	B 206- 105.08 sq.m.
A 207- 39.61 sq.m.	B 207- 67.79 sq.m.
A 208- 39.61 sq.m.	B 208- 67.52 sq.m.
A 209- 39.61 sq.m.	B 209- 67.52 sq.m.
A 210- 108.31 sq.m.	B 210- 67.81 sq.m.
A 211- 100.82 sq.m.	
A 212- 100.16 sq.m.	
A 213- 86.77 sq.m.	

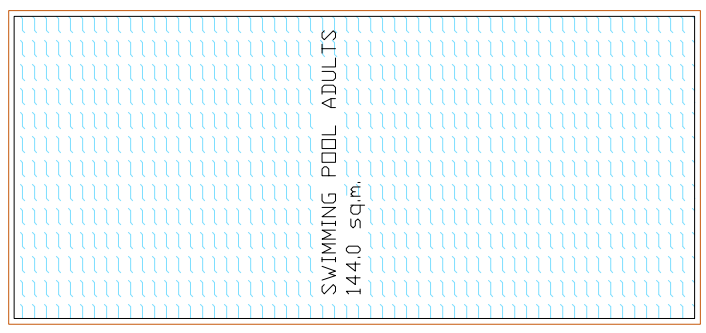

APARTMENT HOTEL "BENDITA MARE"
situated in regulated real property
III- 61,431,64 and 462, quarter14 according to
the plan of resort complex "Golden sands"

Second floor - elev. +3.60

Scale 1:200

investor:
" ASPI TOUR " Ltd.

stage: PRELIMINARY PROJECT

date
september 2006

part: ARCHITECTURE

drafter: E.Rasheva arch.tecn.

designed by: R. Rashev dipl. arch.

investor:

manager: Radoslav Rashev



"ARHPRO" Ltd.
Varna