
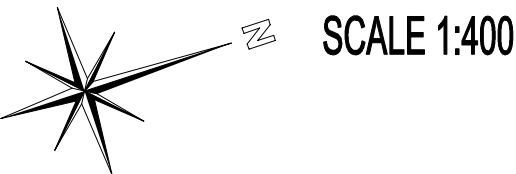
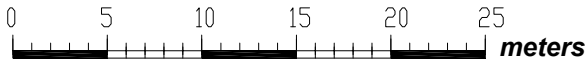
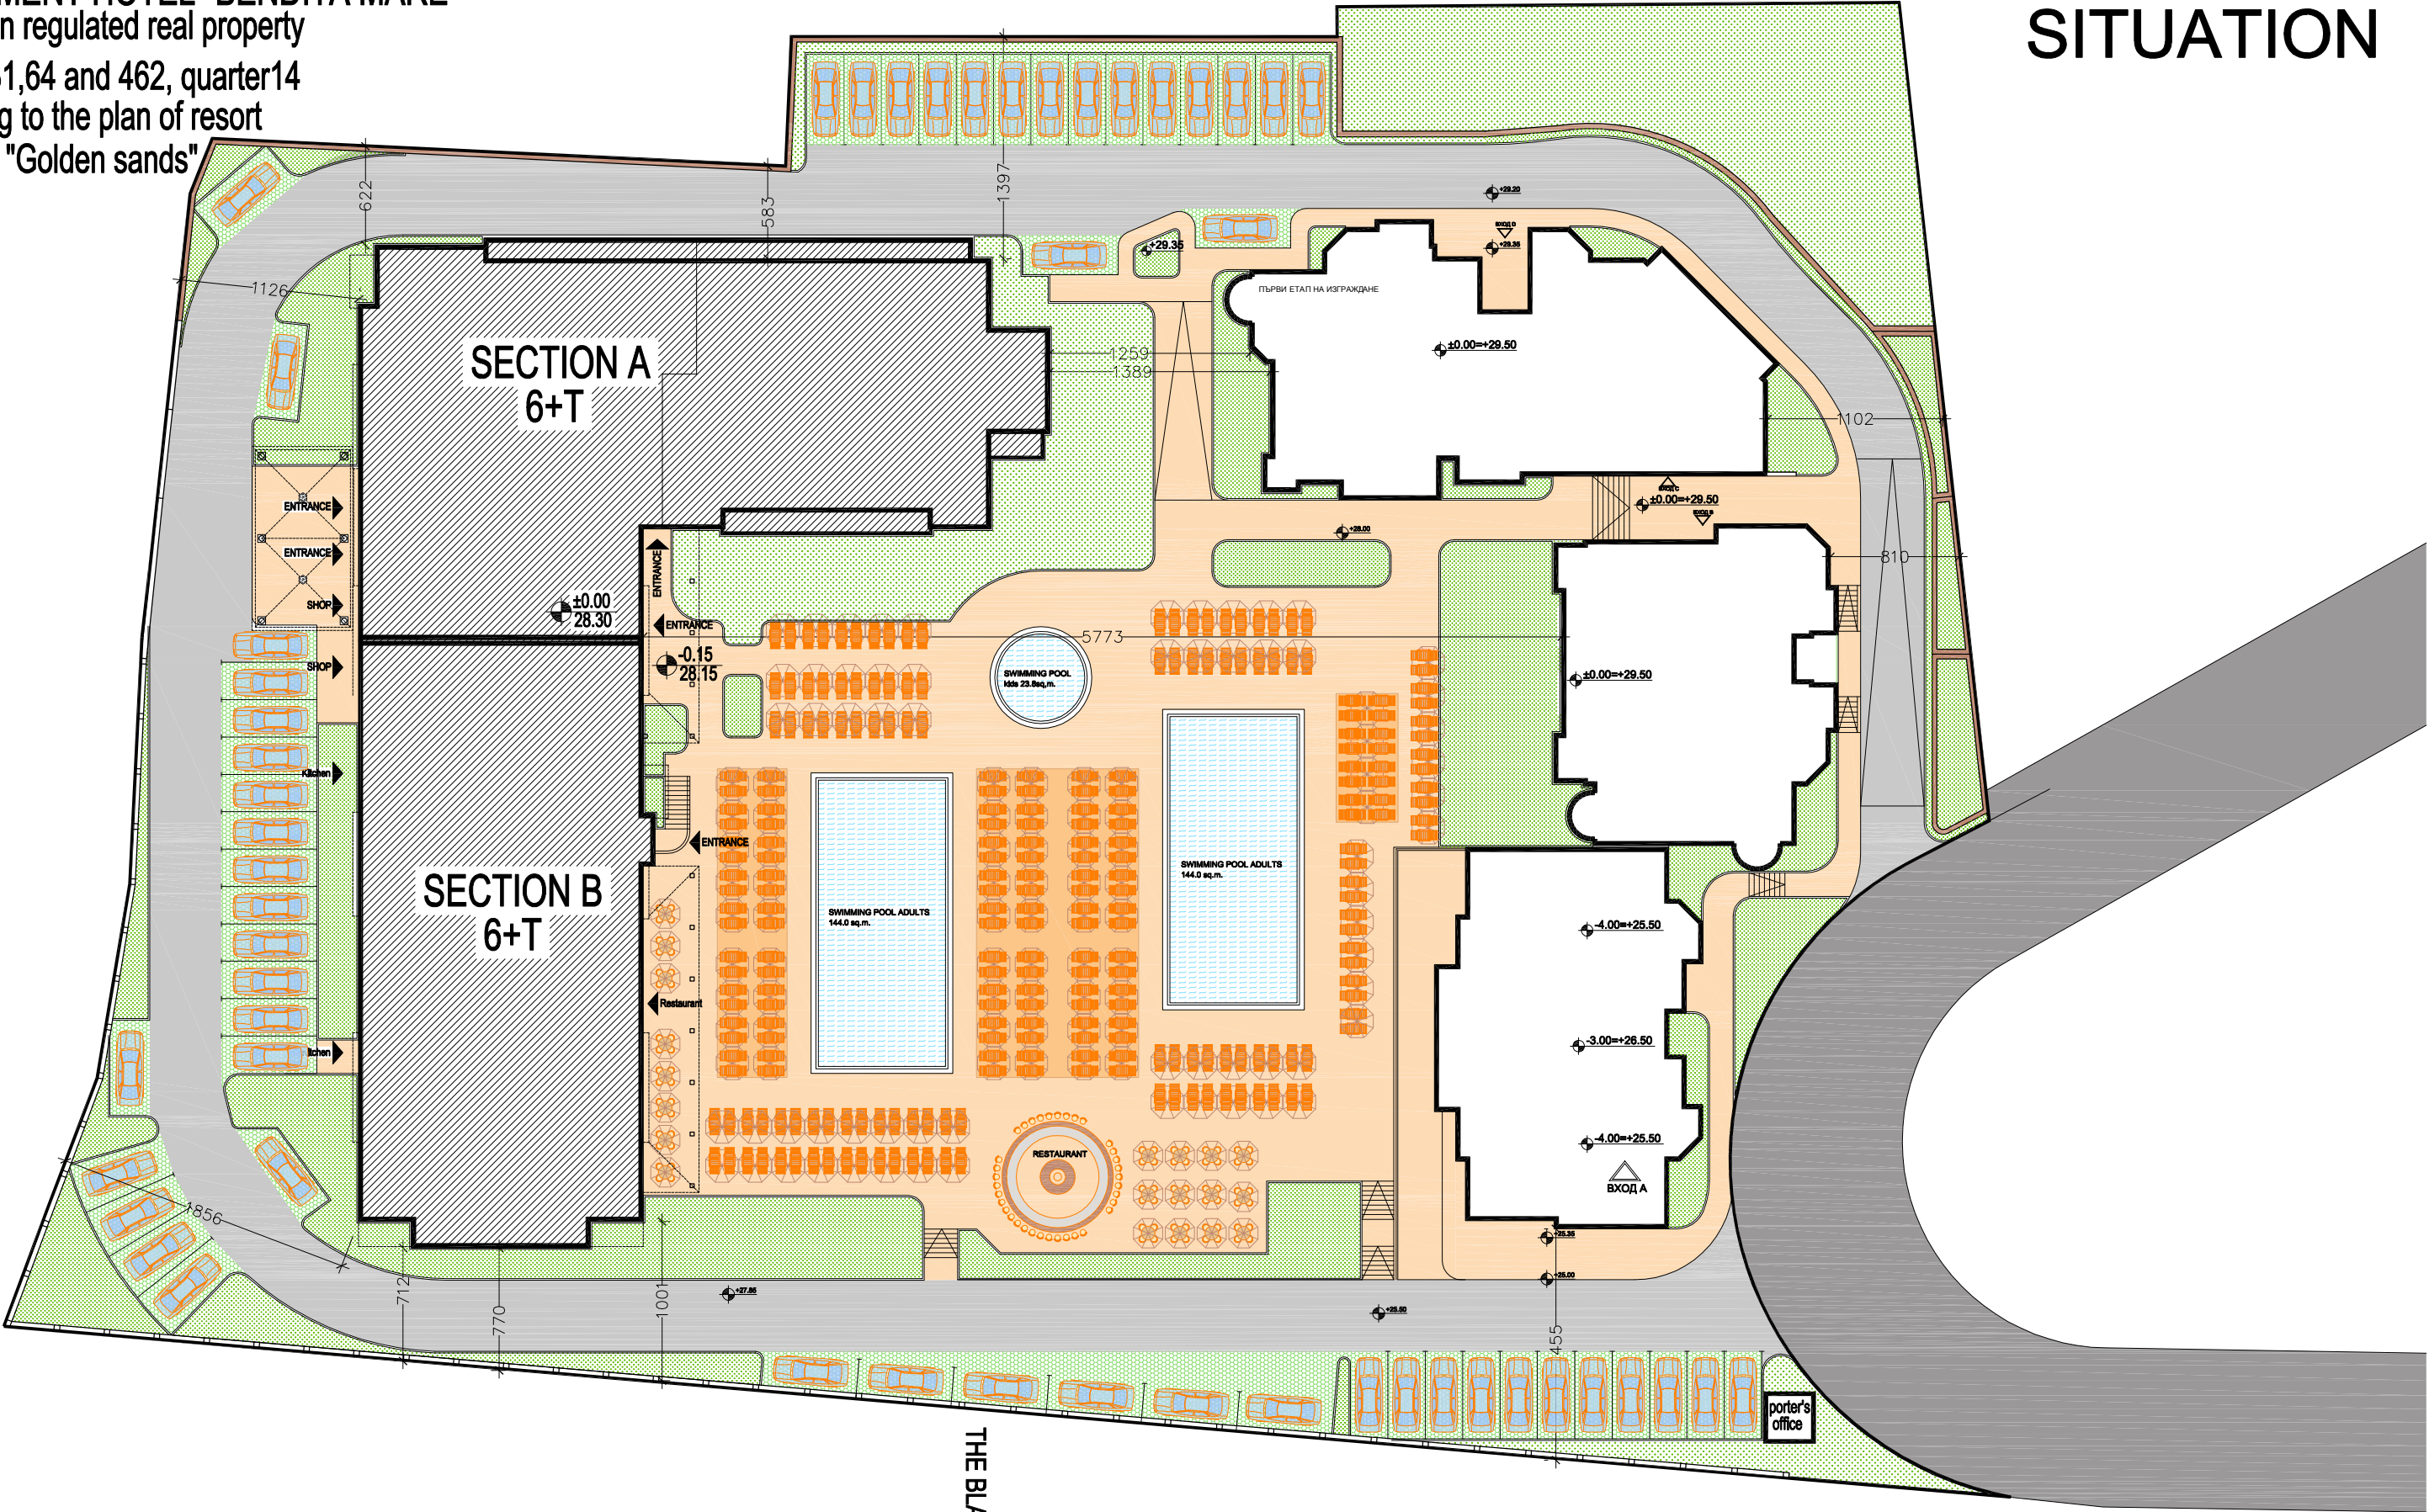
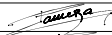
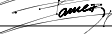


APARTMENT HOTEL "BENDITA MARE"
situated in regulated real property
III- 61,431,64 and 462, quarter14
according to the plan of resort
complex "Golden sands"

SITUATION

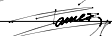

THE BLACK SEA

APARTMENT HOTEL "BENDITA MARE" situated in regulated real property III- 61,431,64 and 462, quarter14 according to the plan of resort complex "Golden sands"		SITUATION	Scale 1:400
 "ARHPRO" Ltd. Varna		investor: "ASPI TOUR" Ltd.	
		stage: PRELIMINARY PROJECT part: ARCHITECTURE	date september 2006
drafter: E.Rasheva arch.tecn.			
designed by: R. Rashev dipl. arch.			
investor:			
manager: Radoslav Rashev			